


Plan View

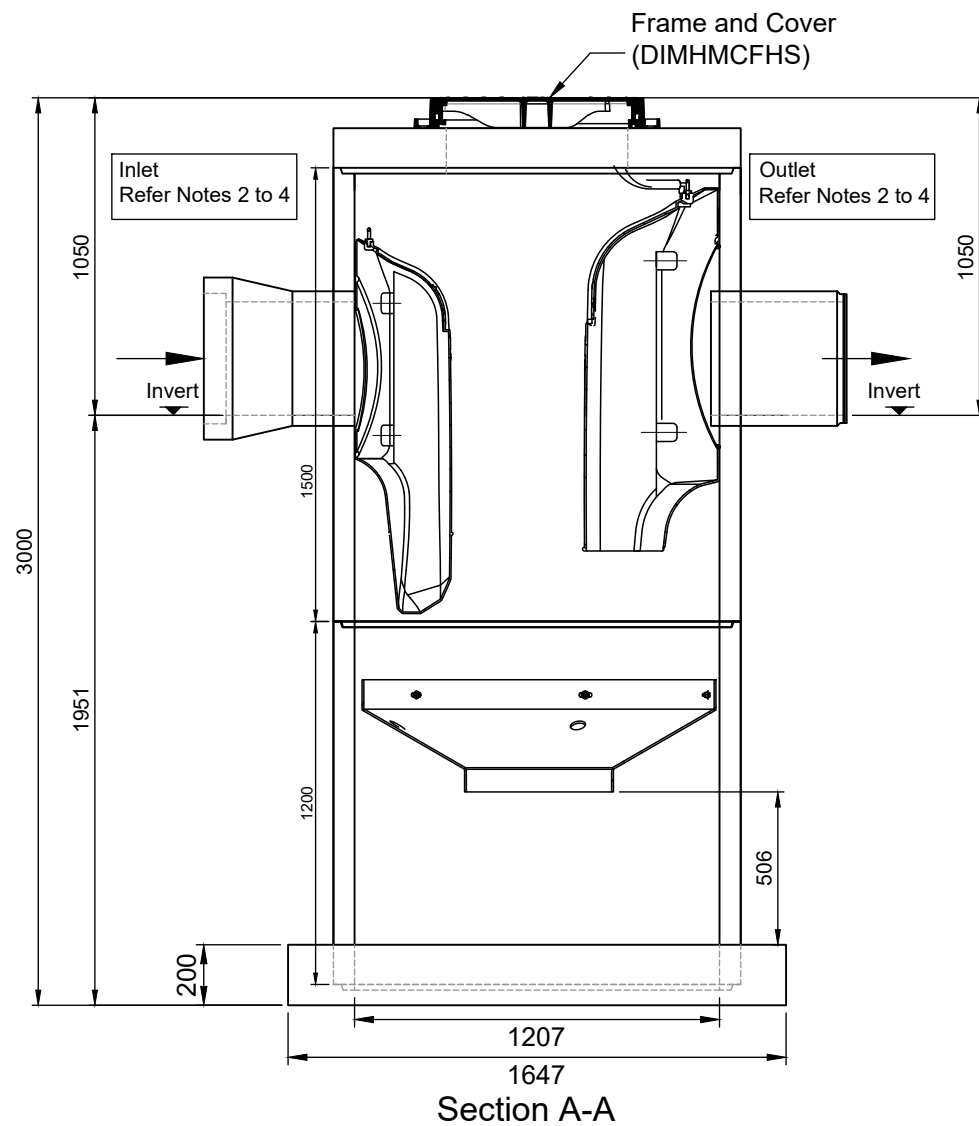

Section A-A

1. Pipes Diameter Range: Ø150mm to Ø375mm
 2. *Inlet and Outlet openings are core drilled by Hynds at Factory
 3. Contractor to provide and epoxy Inlet & Outlet Pipe Shorts to Manhole. Maximum allowable inlet/outlet pipe grade of 1:100.
 4. *Minimum angle between inlet and outlet must be 90 degrees. This General Arrangement drawing represents a standard DDS supplied with single inlet.
 5. For multiple inlets (maximum of 3), minimum angle between any connections must be 90 degrees. Additional inlet chutes to be priced separately. DDS with multiple inlets will be a made to order design.
 6. Standard Manhole Lid designed to HD60 Vehicle Loads
 7. For install in B2 Exposure Classification environment, consult with Hynds if C or U exposure classification is required
- * Check Hynds Manhole Data sheets for guidance as to Maximum allowable openings and Minimum distance between pipes

| Pipe Details | Inlet Pipe | Outlet Pipe |
|--|------------|-------------|
| Pipe Type (Concrete, PVC ,PE ,Other) | | |
| Pipe Class (If Concrete) | | |
| Nominal ID | | |
| Outside Diametre | | |
| Inlet Pipe Angle | | N/A |

Please Note:
 Invert Dimensions maybe subject to minor changes.
 Check with Hynds Stormwater Team prior to conformation of order to confirm details.

I AUTHORISE **HYNDS PIPE SYSTEMS LTD** TO PROCEED WITH THE MANUFACTURING OF THIS PIPE SPECIAL AS DETAILED
 I ACKNOWLEDGE THAT ANY SPECIALS, ONCE MANUFACTURED, ARE DEEMED TO BE MY (CONTRACTOR'S) PROPERTY & ARE NON REFUNDABLE. STORAGE & HANDLING FEES WILL BE INCURRED FOR PRODUCTS THAT ARE NOT DELIVERED/COLLECTED WITHIN 1 MONTH OF THE DATE AGREED AT THE TIME OF ORDER. PRODUCT NOT DELIVERED/COLLECTED WITHIN 3 MONTHS OF THE DATE AGREED MAYBE DESTROYED AT MY EXPENSE.

NAME :- SIGNATURE :-
 DATE :-

NOTES:

South Island Option

MATERIALS

VOL (m³/unit) = -
 WT (ton/unit) = -
 CODE = -

REVISIONS

| REV #: | REVISION DESCRIPTION: | DATE: | DRAWN: |
|--------|--------------------------|-------------|--------|
| A | Issued For Approval | 25 May 2023 | GH |
| 1 | Issued For Construction | 01 Feb 2024 | GH |
| 2 | Fixing Locations Amended | 15 July 24 | GH |
| --- | --- | --- | --- |
| --- | --- | --- | --- |
| --- | --- | --- | --- |
| --- | --- | --- | --- |

PO Box 58142, Botany, Auckland, 2163
 Tel: 09-274 0316
 Fax: 09-272 7485
 email: technicalservices@hynds.co.nz



©2023 HYNDS PIPE SYSTEMS LTD
 This drawing is the property of Hynds Pipe Systems Limited. Not to be disclosed to any other person without permission from Hynds Pipe Systems Limited. It is submitted for use only in connection with proposals and contracts of Hynds Pipe Systems Limited upon the express condition that it is not to be reproduced or copied in any form. Data to be used only with reference to products manufactured and supplied by Hynds Pipe Systems Limited.

ISO 9001 CERTIFIED MANAGEMENT SYSTEM

PROJECT DESCRIPTION:

Hynds Pipe Systems
 Stormwater
 Downstream Defenter Select
 South Island

SERVICE DETAIL:

Downstream Defender Select 1200
 Concrete Advance Vortex (CAV)
 Spun Manhole Ø1200
 General Arrangement

REFERENCE/QUOTE NUMBER:

| | | |
|------------------------------------|---|------------------------------|
| DRAWN: GH | DESIGN: GH/BH | CHECKED: BH |
| SIGNATURE: | SIGNATURE: | SIGNATURE: |
| SCALE: 1:25 | Note: Do not scale drawing if in doubt ASK!!! | DATE: 29-Jan-25 |
| PAPER SIZE: A3 | | |
| DRAWING NUMBER: T8530 SI | SHEET NUMBER: SI of -- | REVISION NUMBER: 2 |